


1 SCHEMATIC FLOOR PLAN  
1/4" = 1'-0"

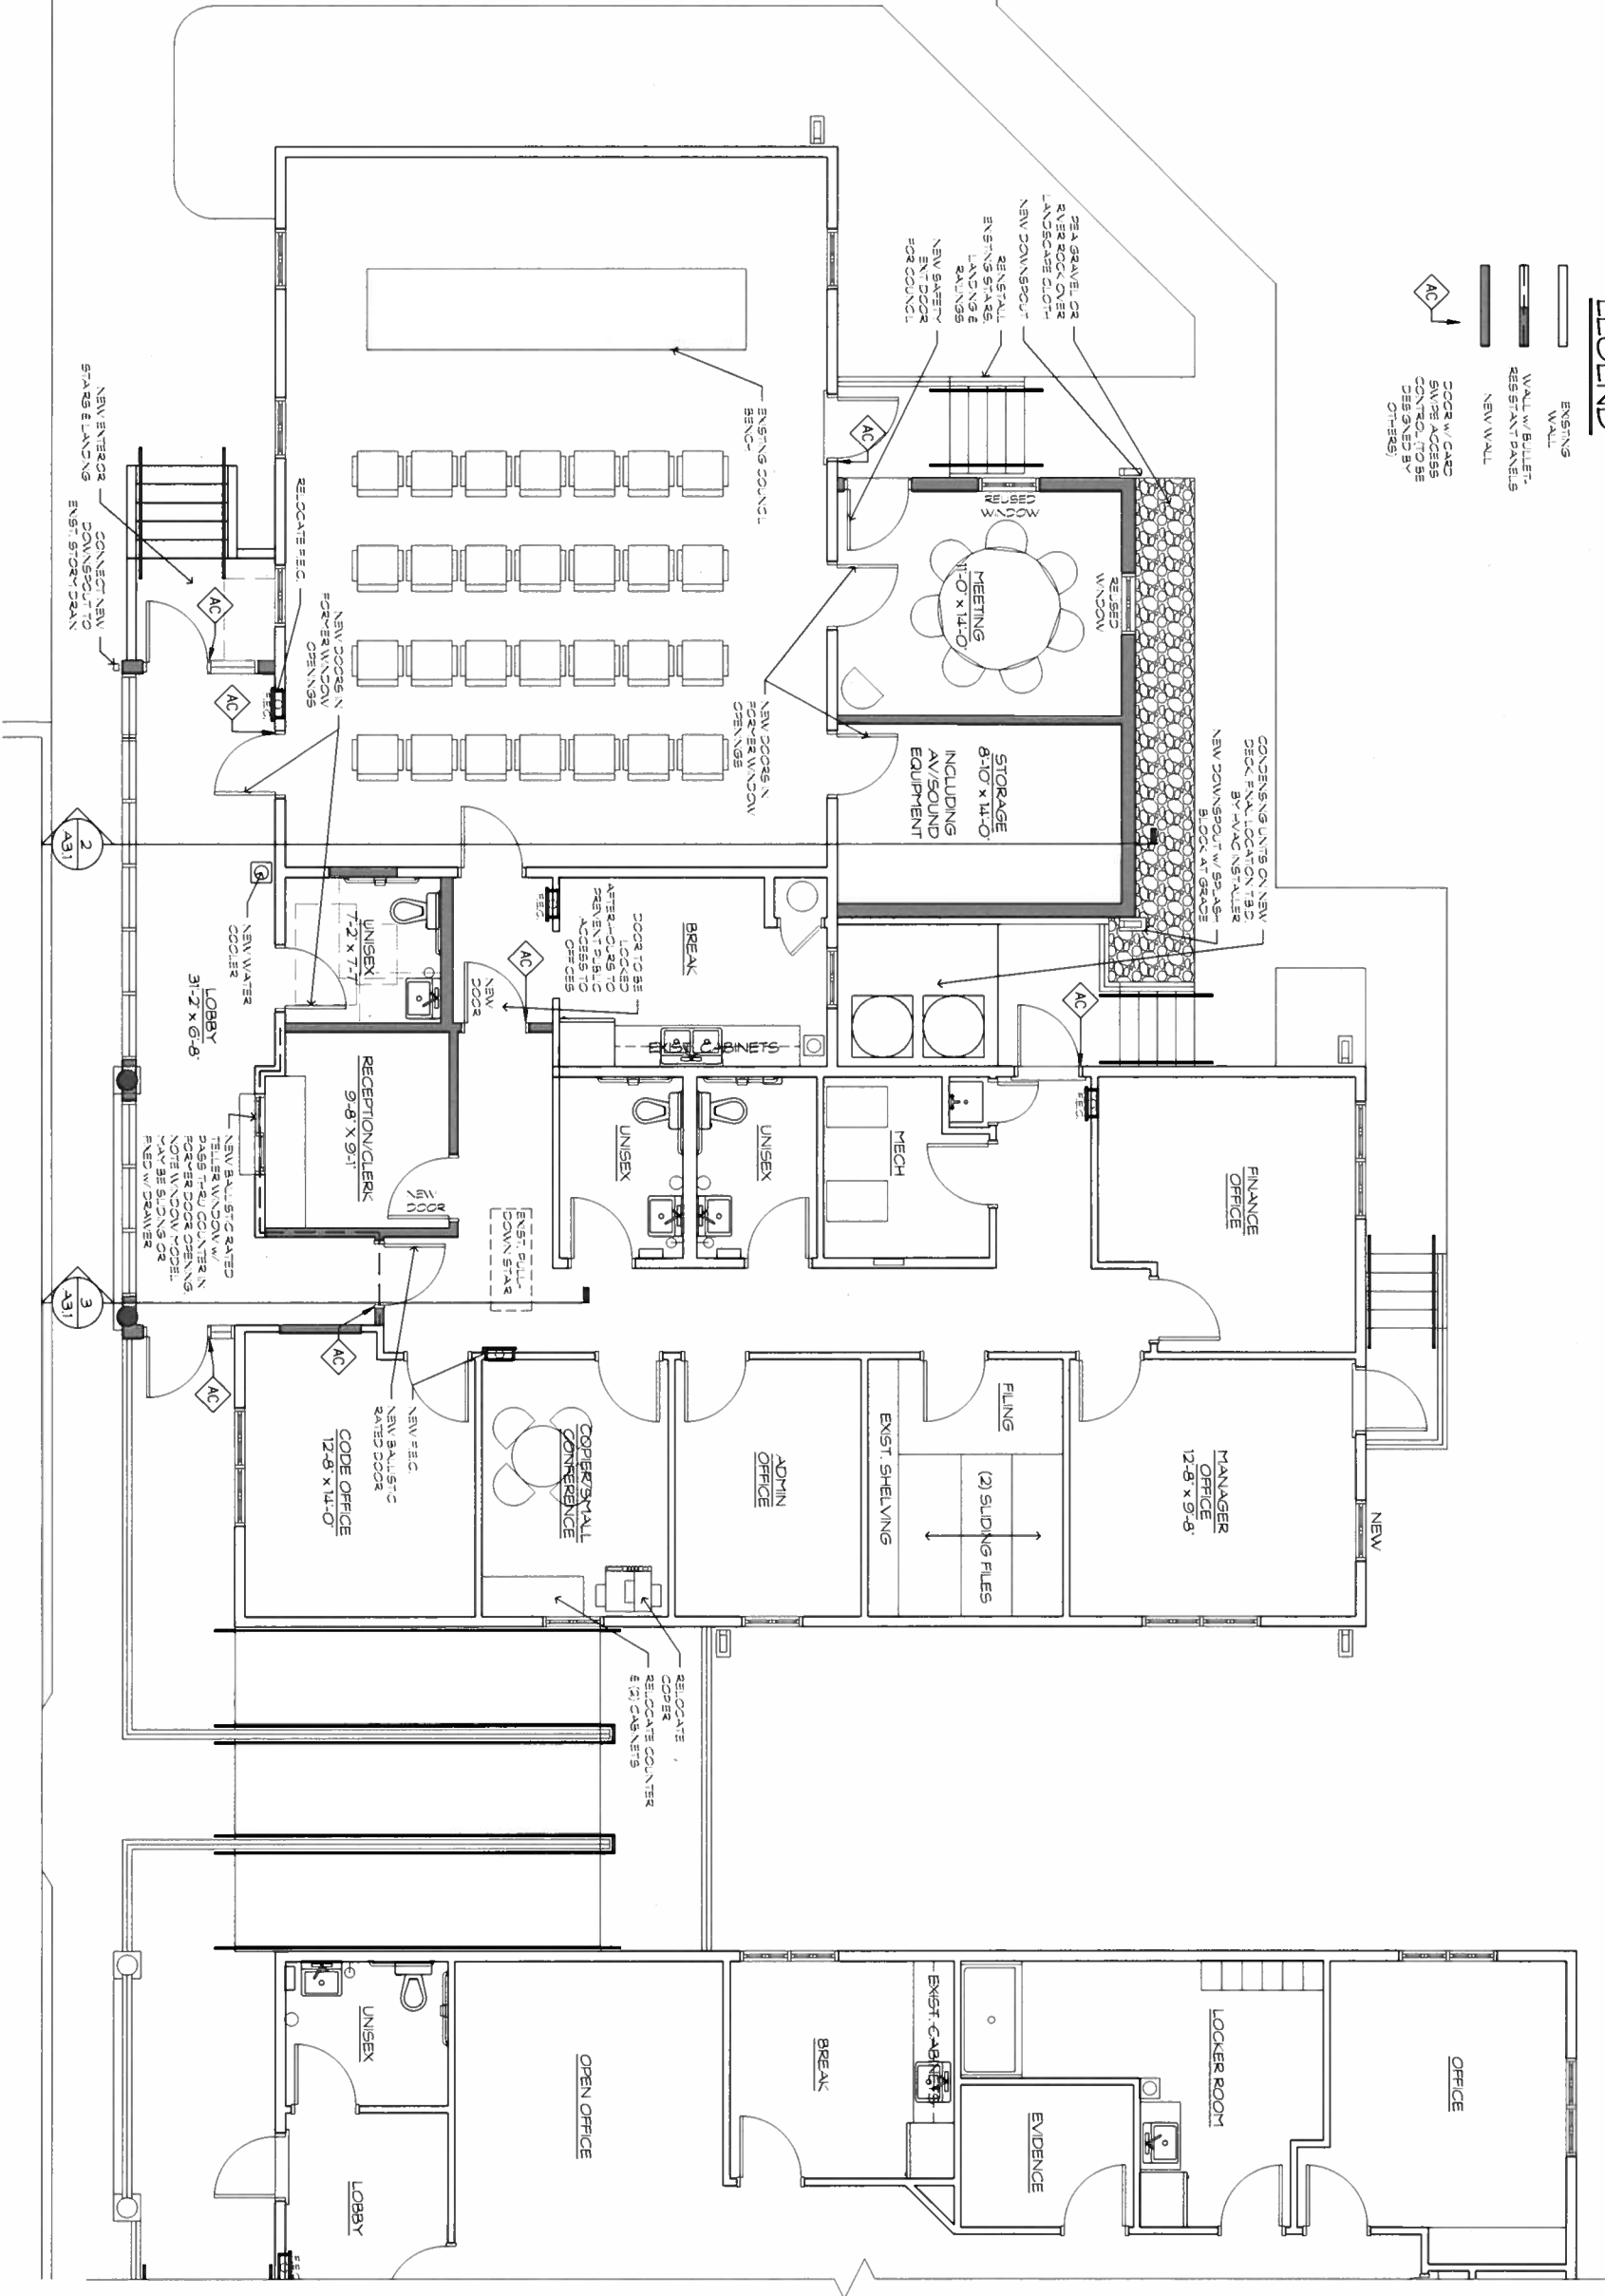

**LEGEND**

[Symbol]	EXISTING WALL
[Symbol]	WALL W/ BULLET-RESISTANT PANELS
[Symbol]	NEW WALL
[Symbol]	DOOR W/ CARD SWIPE ACCESS CONTROL TO BE DESIGNED BY OTHERS
[Symbol]	AC

SCHEMATIC FLOOR PLAN

SCHEMATIC DESIGN FOR:  
SOUTH BETHANY TOWN HALL  
SCHEMATIC DESIGN  
SOUTH BETHANY, DELAWARE

**GMB**  
GEORGE, MILES & BUHR, LLC  
ARCHITECTS & ENGINEERS  
SAUSBURY • BALTIMORE • SEAFORD  
www.gmbnet.com

NO	REVISION	DATE
1	SCHEMATIC DESIGN	2/18/21

Scale: 1/4" = 1'-0"  
DESIGN BY: LEW  
DRAWN BY: LEW  
CHECKED BY: THH  
DATE: 2-18-21

**A1.1**